

Drawing Alteration  
The following is an excerpt from the New York State Education Law Article 145 Section 7209 and applies to this drawing:  
"It is a violation of this law for any person, unless he is acting under the direction of a licensed professional engineer or land surveyor to alter any item in any way if an item bearing the seal of an engineer or land surveyor is altered; the altering engineer or land surveyor shall affix to the item his seal and the notation "altered" followed by his signature and the date of such alteration, and a specific description of the alteration."

NO.	REVISIONS	DATE	BY
7			
6			
5			
4			
3			
2	REVISED PER UPDATED LAYOUT	7-24-17	LJR
1			

**BME ASSOCIATES**  
ENGINEERS • SURVEYORS • LANDSCAPE ARCHITECTS  
PHONE 585-377-7340  
FAX 585-377-7389  
WWW.BMEPCON.COM

**SPIEGEL COMMUNITY CENTER**  
VILLAGE OF PITTSFORD, MONROE COUNTY, NEW YORK STATE  
TOWN BOARD OF PITTSFORD  
11 S MAIN STREET  
PITTSFORD, NY 14854

**PHILIPS & GORHAM PURCHASE, TOWNSHIP 12, RANGE 6, TOWN LOT 6, TAX MAP NUMBER 184.06-1-69**


PROJECT: SPIEGEL COMMUNITY CENTER  
LOCATION: VILLAGE OF PITTSFORD, MONROE COUNTY, NEW YORK STATE  
CLIENT: TOWN BOARD OF PITTSFORD  
11 S MAIN STREET  
PITTSFORD, NY 14854

DRAWING TITLE: **FINAL RENDERED PLAN**

PROJECT MANAGER: P. VARS  
PROJECT ENGINEER: F. SHELLEY  
DRAWN BY: L. ROCKCASTLE  
SCALE: 1"=30'  
DATE ISSUED: APRIL 2017  
PROJECT NO.: 2531  
DRAWING NO.: 2531

**LEGEND**

- BOUNDARY LINE
- - - CENTERLINE
- PROPERTY MARKER FOUND
- W --- EXISTING WATERMAIN, HYDRANT AND VALVE
- W --- PROPOSED WATERMAIN, HYDRANT AND VALVE
- W --- EXISTING STORM SEWER, AND MANHOLE
- W --- PROPOSED STORM SEWER, MANHOLE AND INLET
- W --- PROPOSED STORM LATERAL
- W --- EXISTING SANITARY SEWER AND MANHOLE

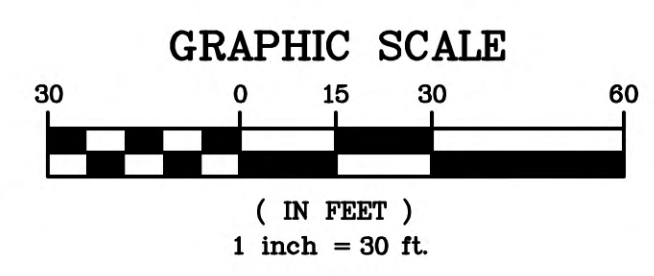

**NOT APPROVED**  
This plan has not received final approval of all reviewing agencies. This plan is subject to revisions until all approvals are obtained and should not be used for construction purposes.